


NOTES:

- 1. REFER TO UDOT STD DWG PV 6 FOR RUMBLE STRIP DETAILS.
- 2. CENTER PAINT STRIPES ON RUMBLE STRIPS.
- 3. PLACE RUMBLE STRIPS ON DOWN STREAM SIDE OF BROKEN LINES WHEN PRACTICAL.
- 4. FLUSH COAT ALL RUMBLE STRIPS.

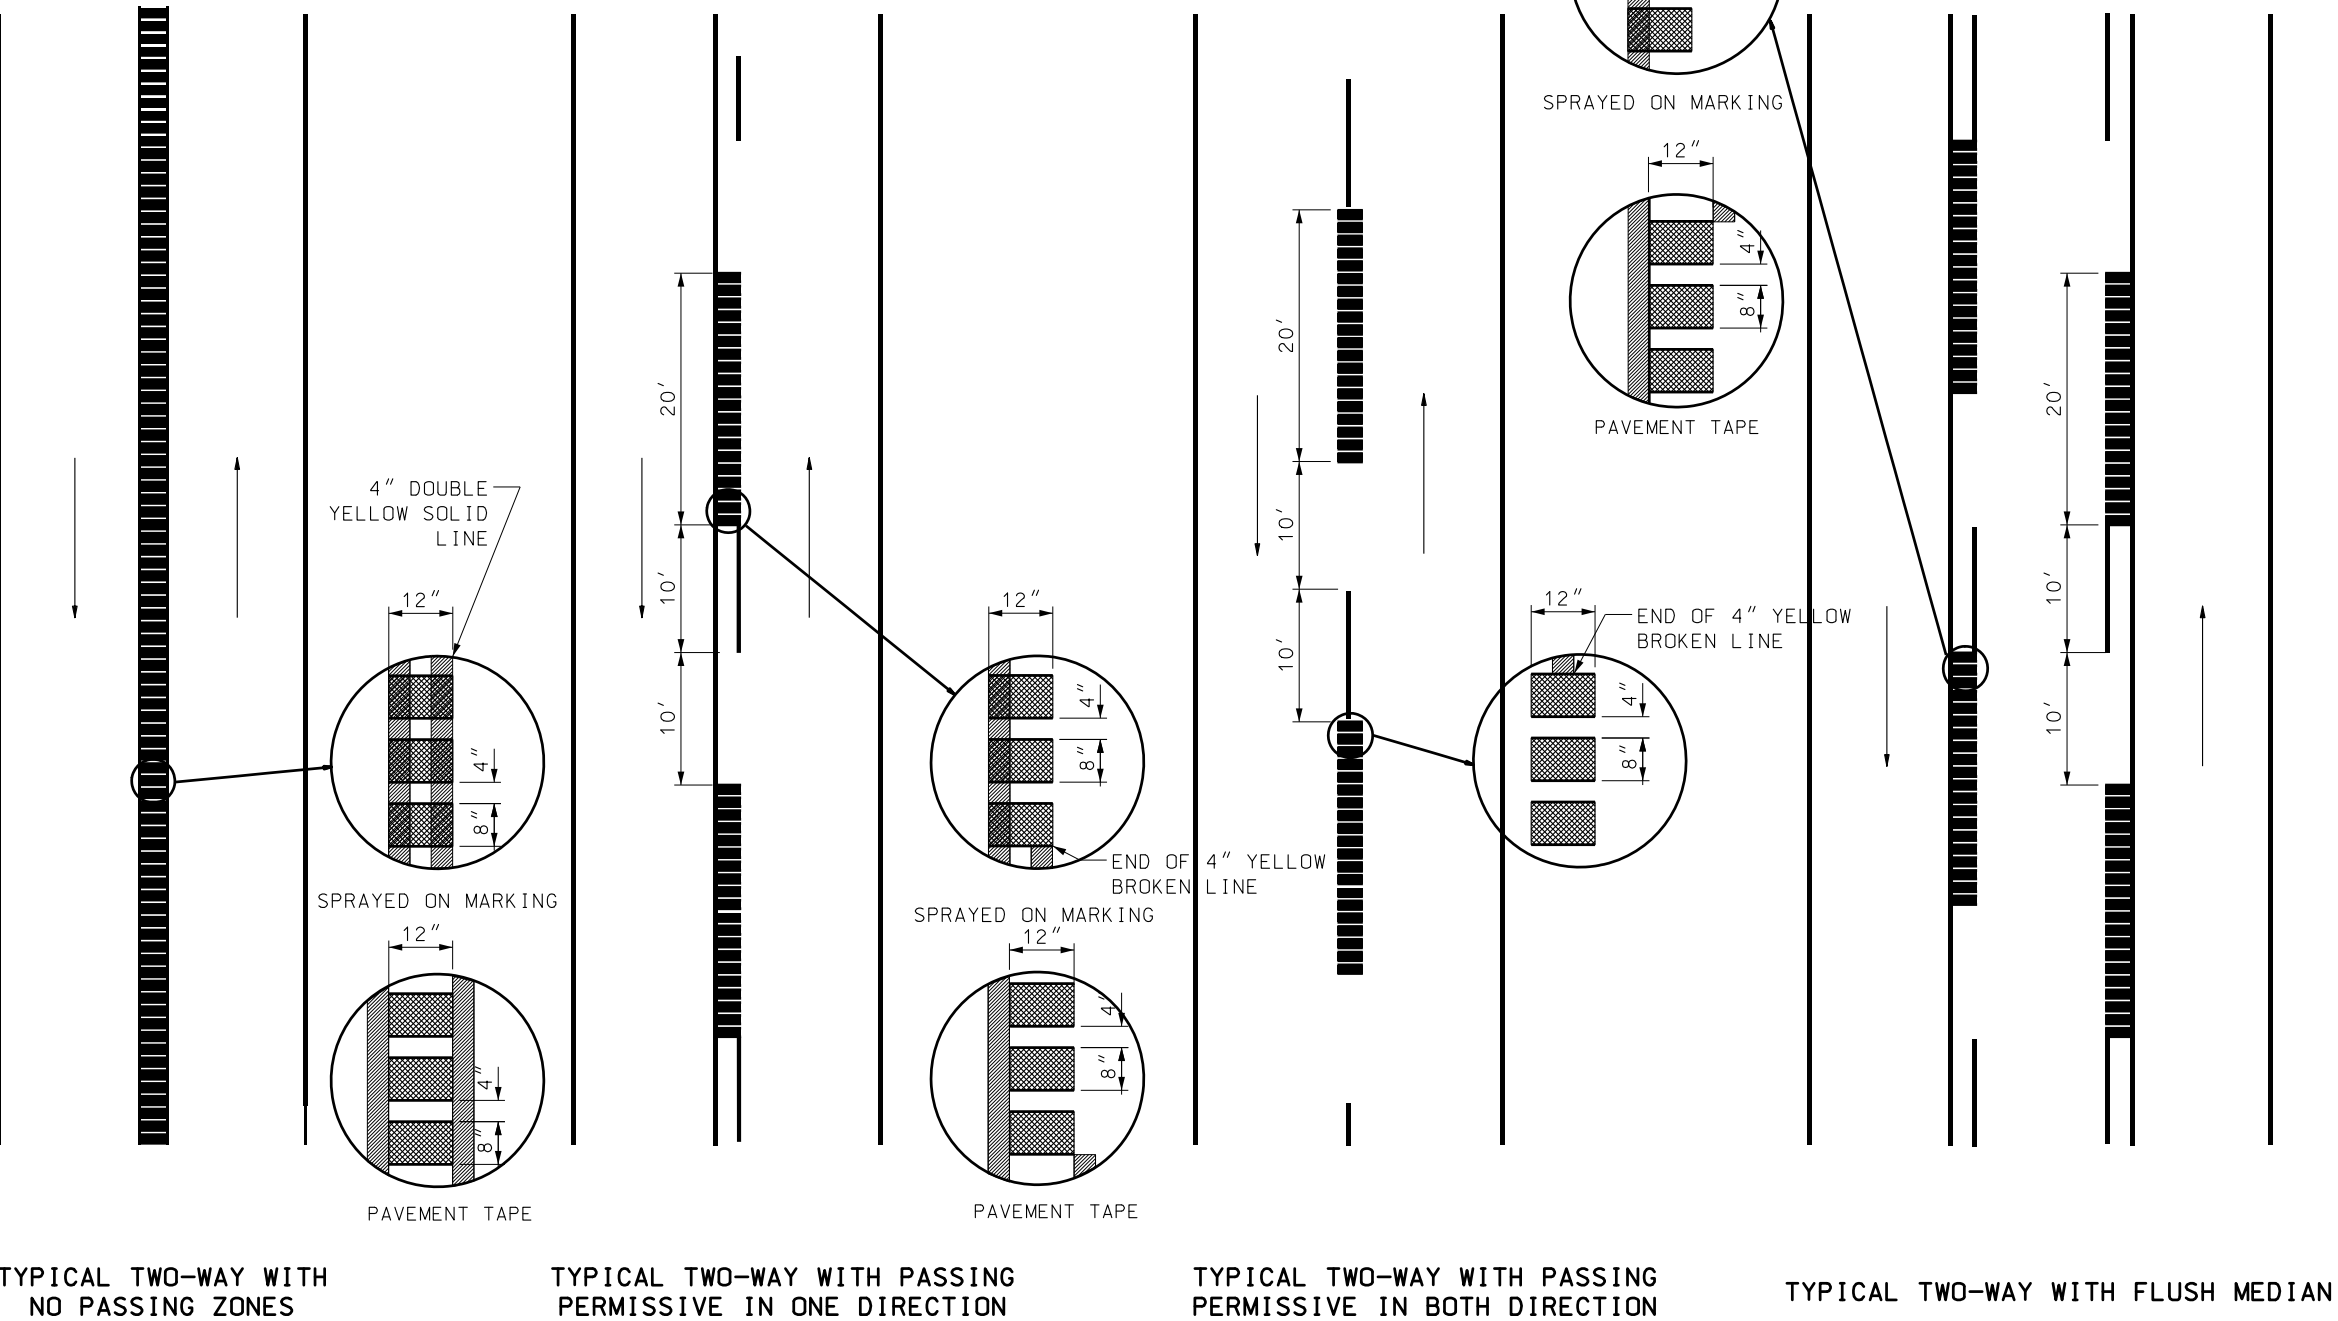

UTAH DEPARTMENT OF TRANSPORTATION  
STANDARD DRAWINGS FOR ROAD AND BRIDGE CONSTRUCTION

RECOMMENDED FOR APPROVAL  
CHAIRMAN STANDARDS COMMITTEE  
APPROVED  
DEPUTY DIRECTOR

RUMBLE STRIPS -  
CENTERLINE  
APPLICATION

STD DWG  
PV 8

STANDARD DRAWING TITLE

REMARKS

REVISIONS

NO. DATE APPR.

JAN.01.2008  
DATE

JAN.01.2008  
DATE